




LOCUS MAP
SCALE: 1"=1,000'


DEED REFERENCE:
CERTIFICATE #143738 IN L.C. BOOK 719 PAGE 138
CERTIFICATE #163977 IN L.C. BOOK 820 PAGE 177
BOOK 18005 PAGE 293

PLAN REFERENCE:
LAND COURT PLAN 14887 H

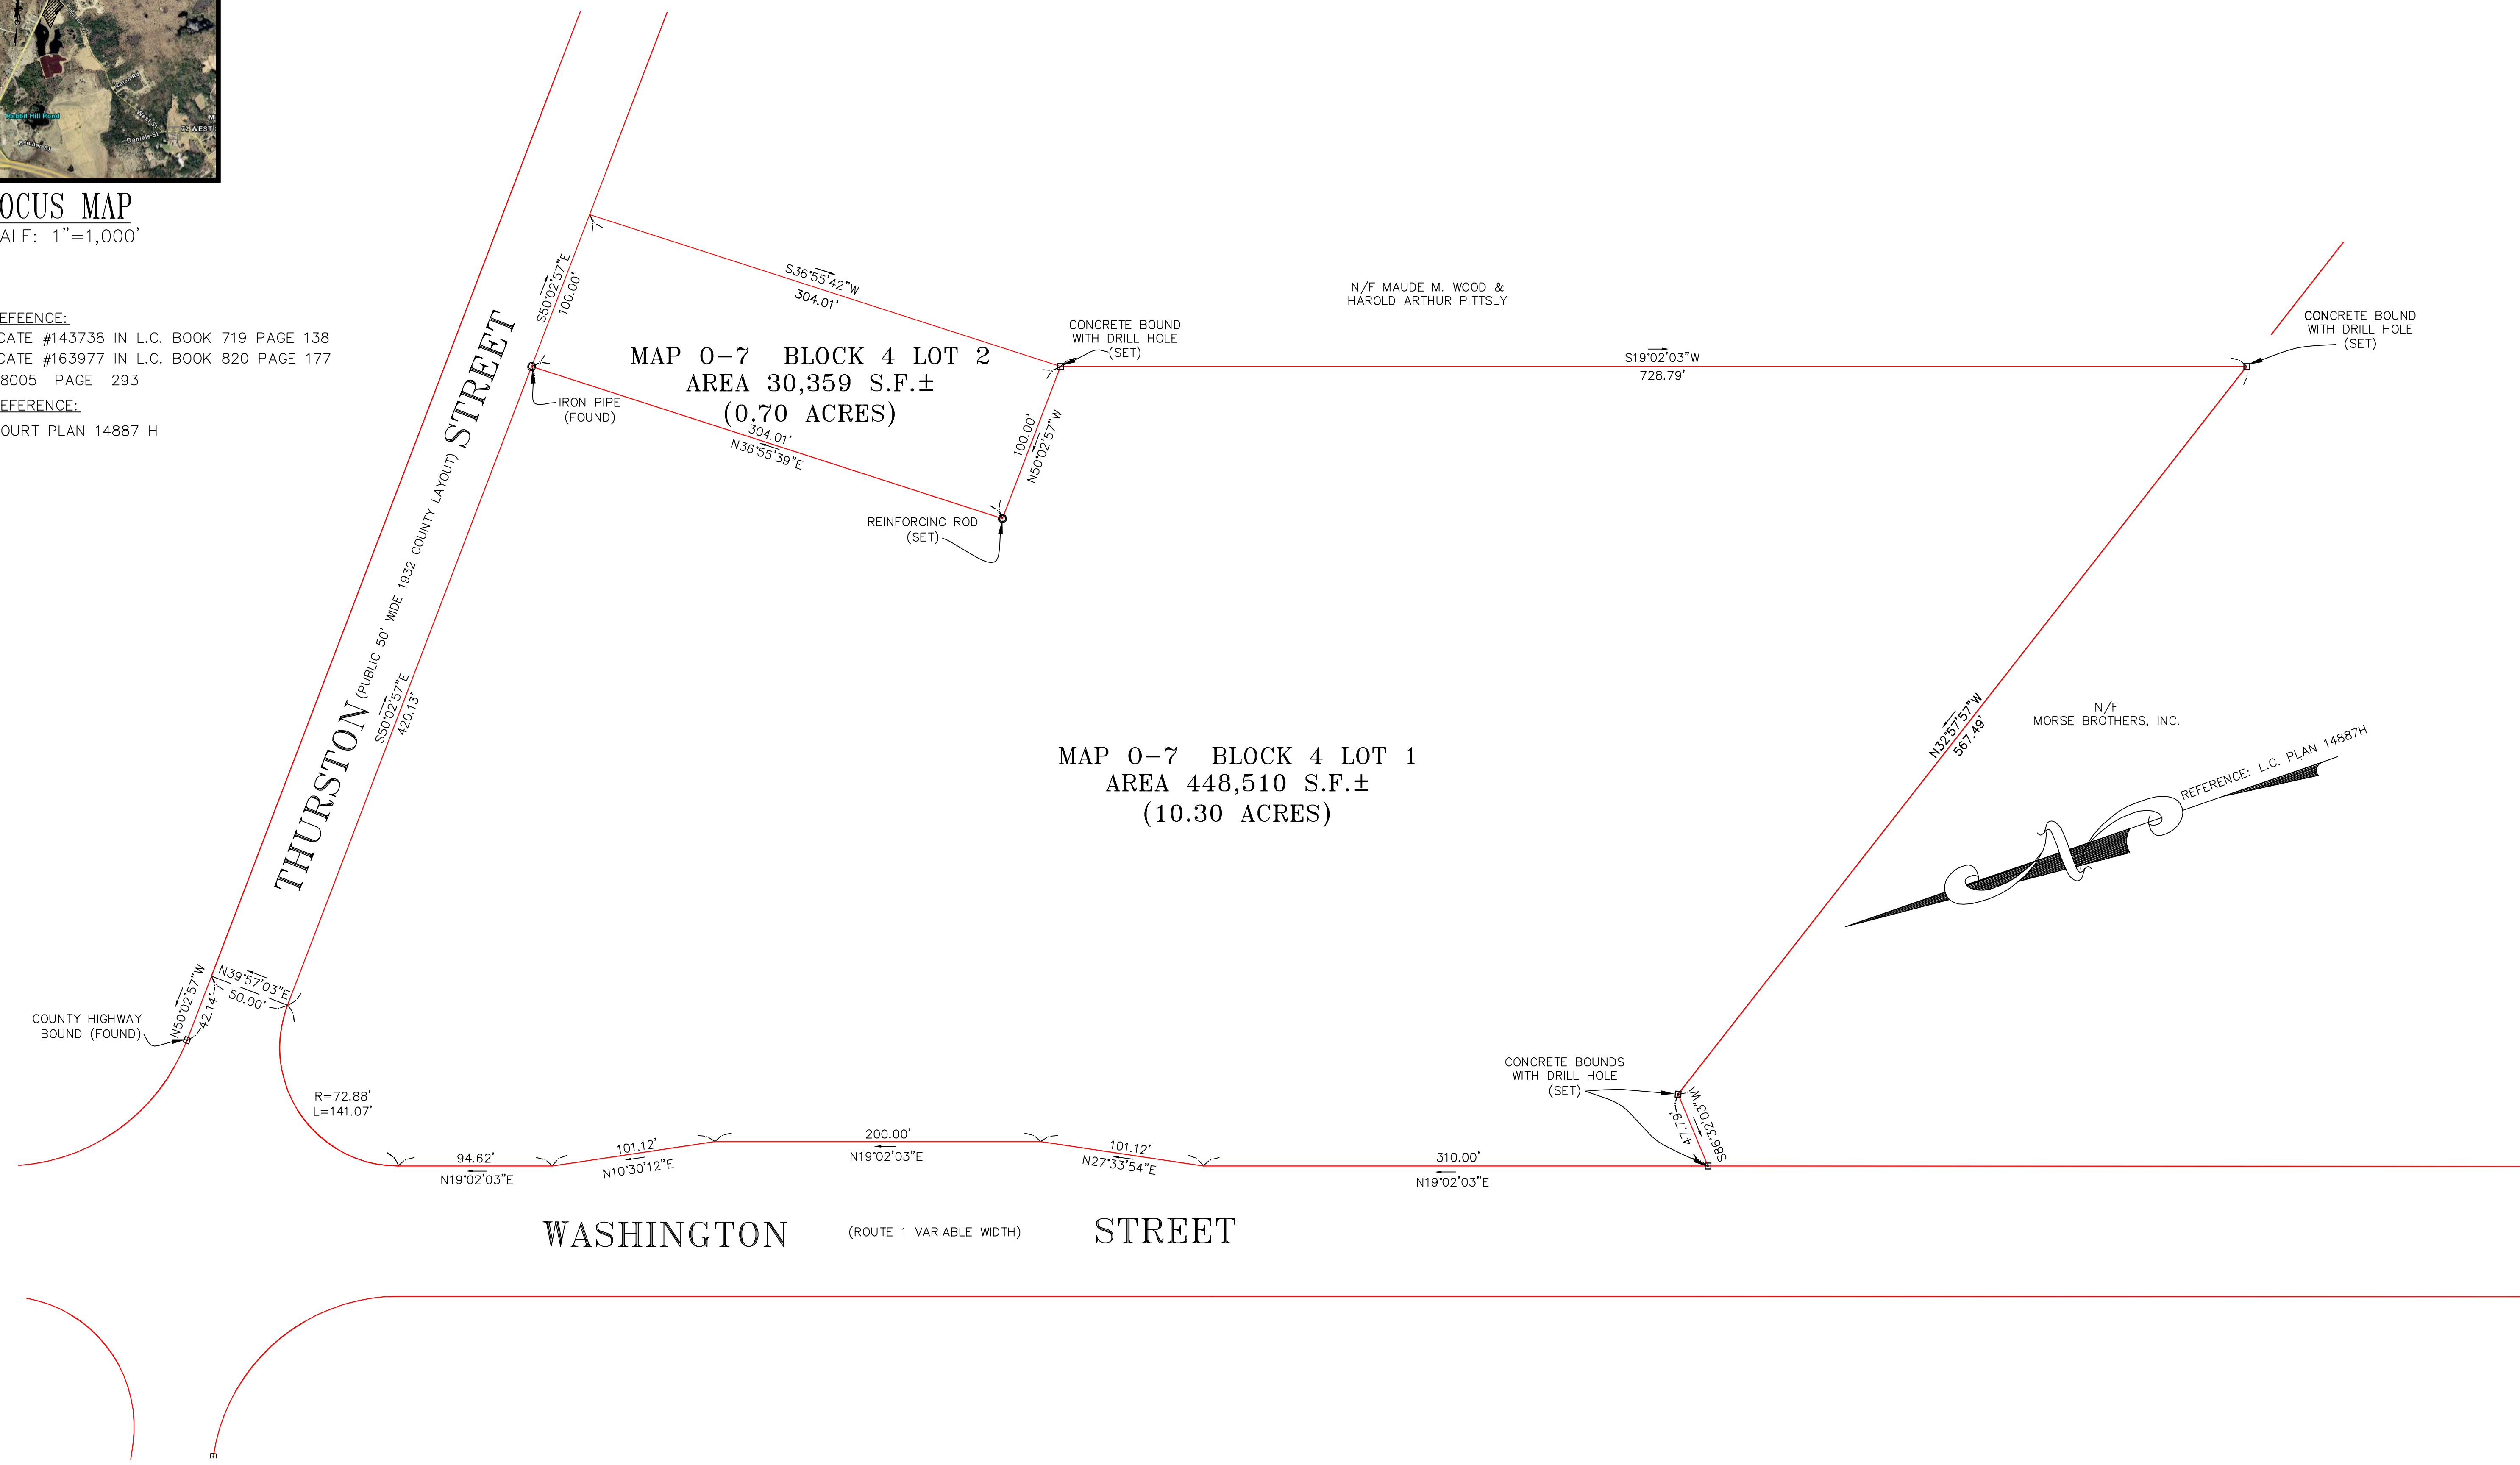

ASSESSORS REFERENCE
MAP, BLOCK, LOT
0-7 4 1

ZONING REFERENCE
COMMERCIAL-INDUSTRIAL DISTRICT 1

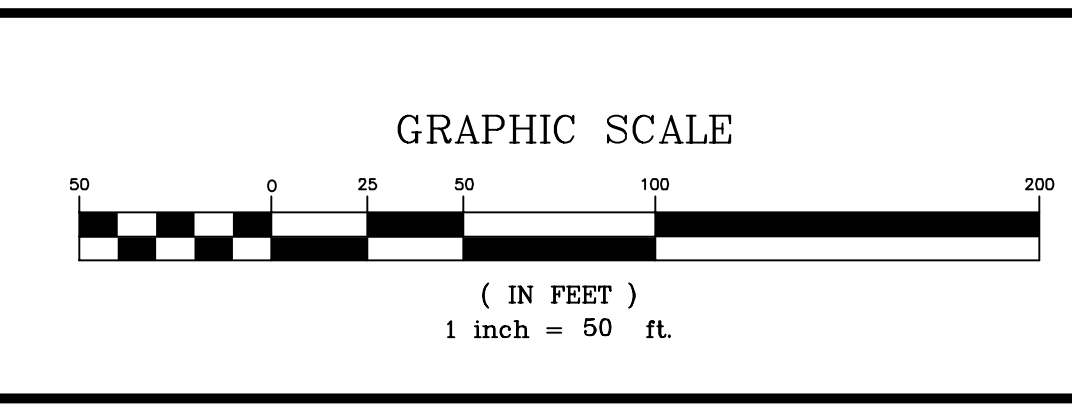

NO.	DATE	REFERENCE
		REVISIONS
	FEBRUARY 23, 2006	

RESEARCH BY: JWN
FIELD SURVEY: KGM/DAB
COMPUTED BY: JWN
DRAFTED BY: JWN
DESIGNED BY: N/A
CHECKED BY: JWN

Dunn · McKenzie, Inc.

LAND SURVEYING AND CIVIL ENGINEERING
206 DEDHAM STREET, Rt. 1A at Rt. 115
NORFOLK, MASSACHUSETTS 02056
(508) 384-3990 - FAX (508) 384-3905
staff@dunnmckenzie.com

PREPARED FOR AND OWD BY:
JAR-DAN ENTERPRISES
72 WEST STREET
FOXBOROUGH, MA. 02035

PLAN OF LAND in WRENTHAM, MASSACHUSETTS		
SHEET NO.	SCALE	JOB NO.
1	1"=50'	4285